

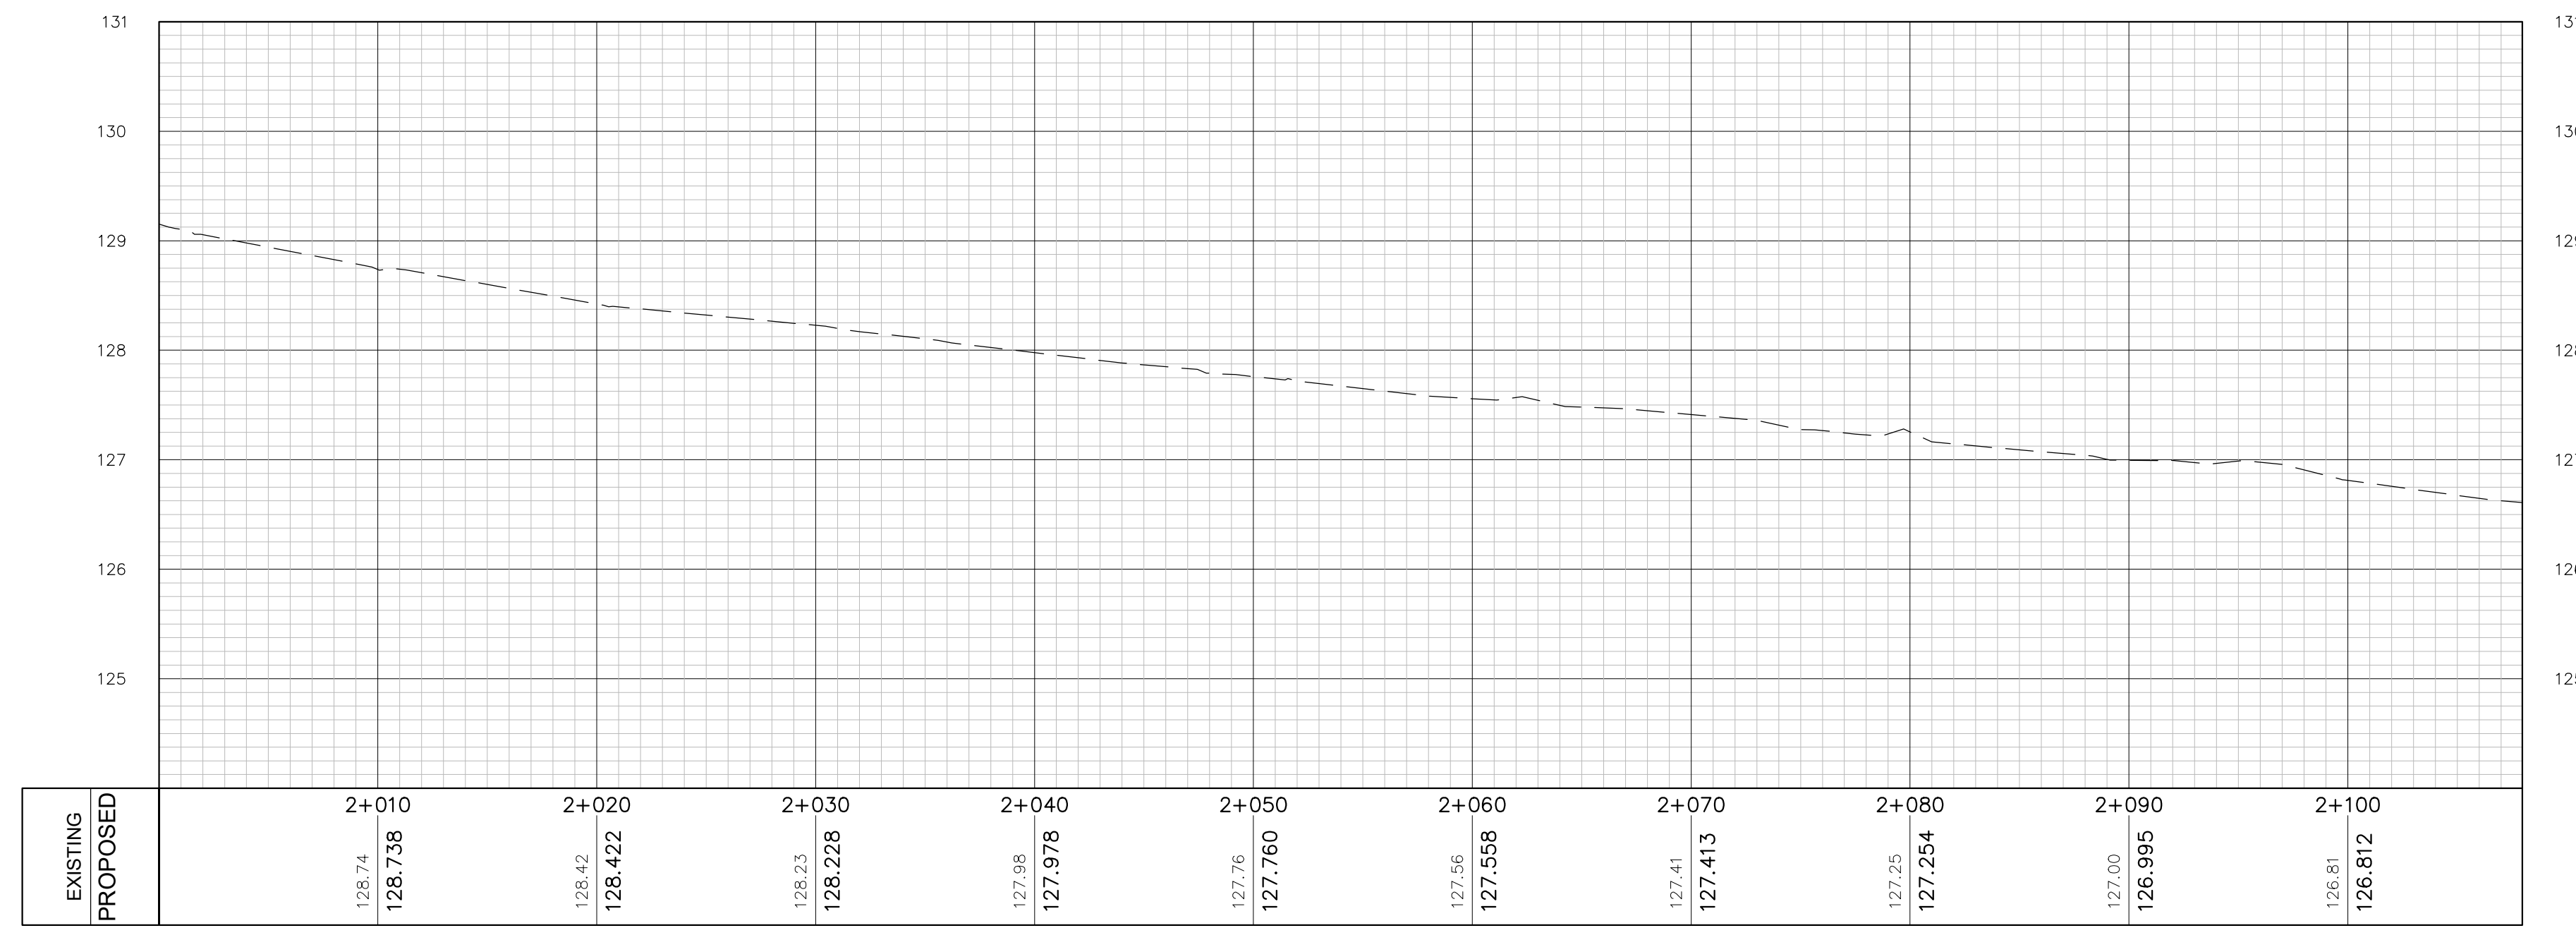
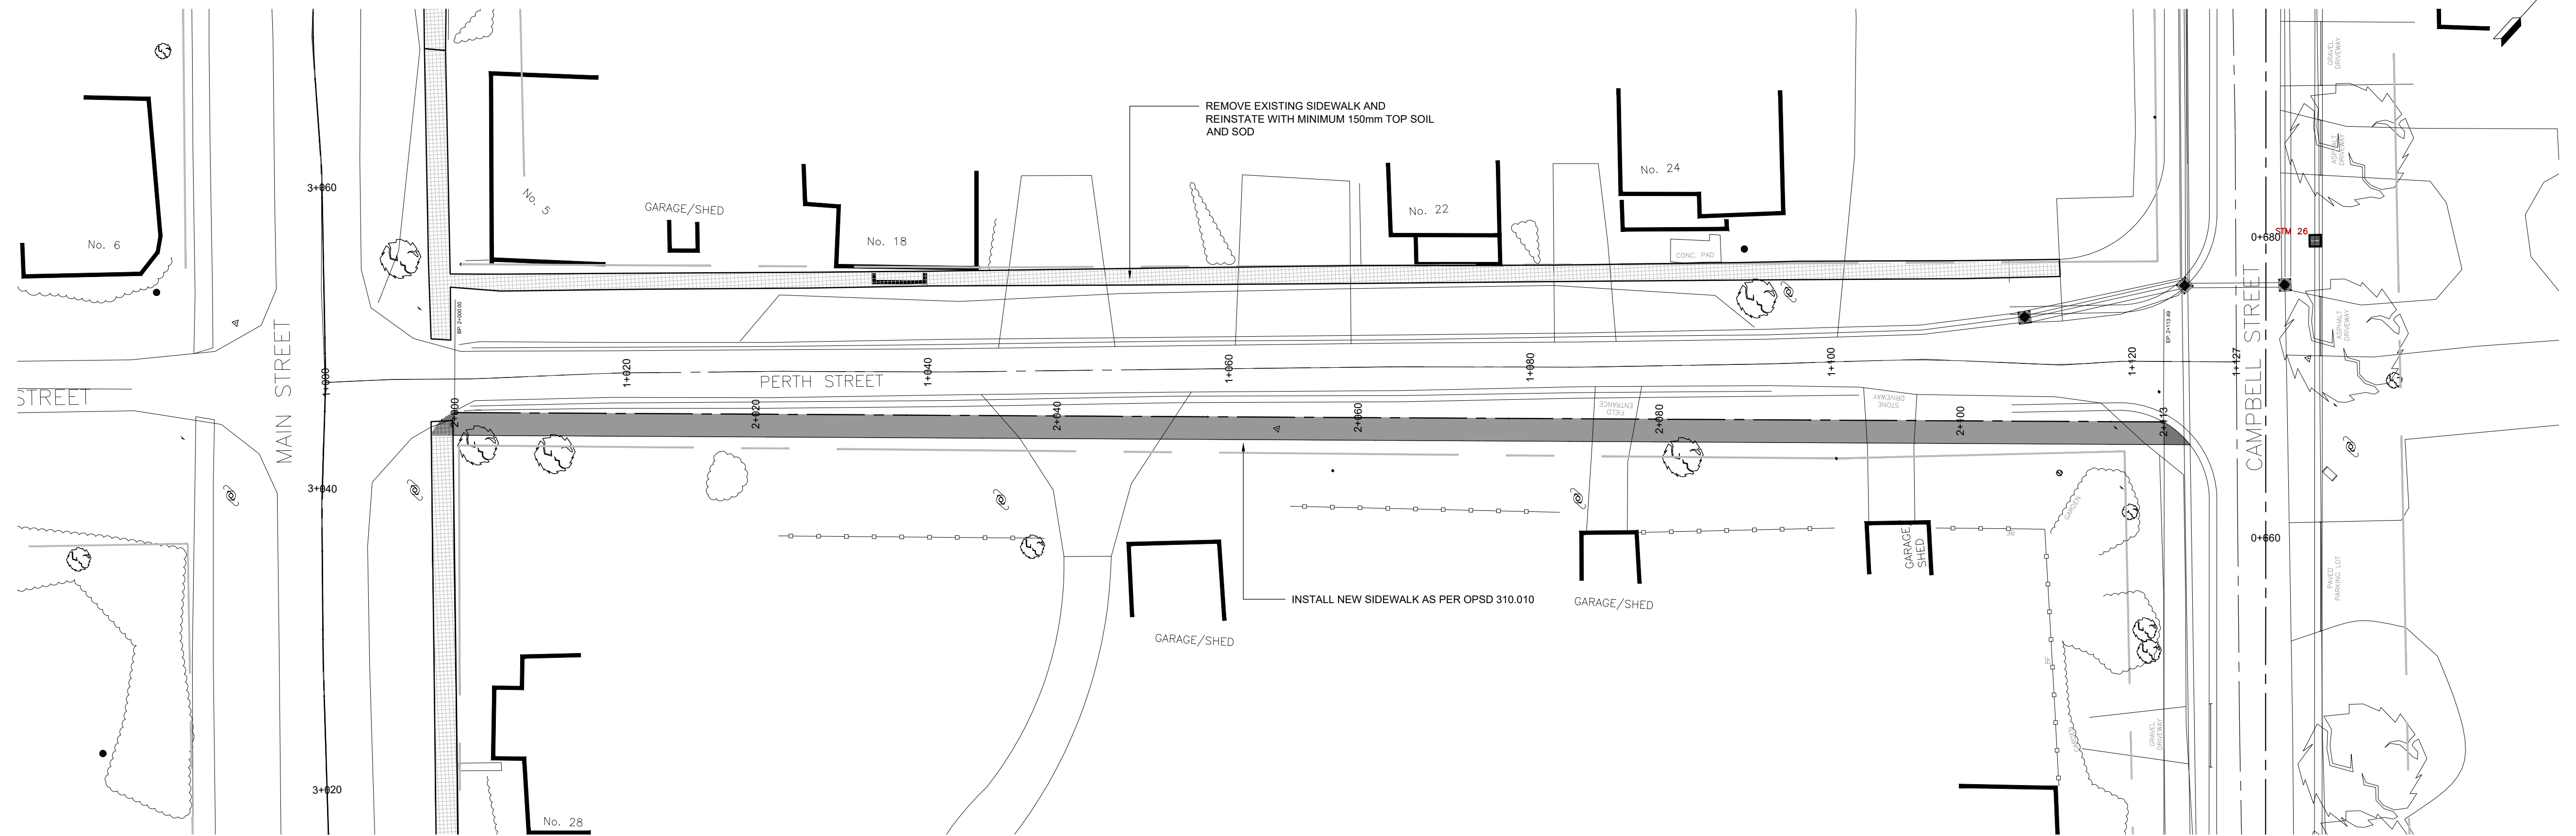


PERTH ROAD

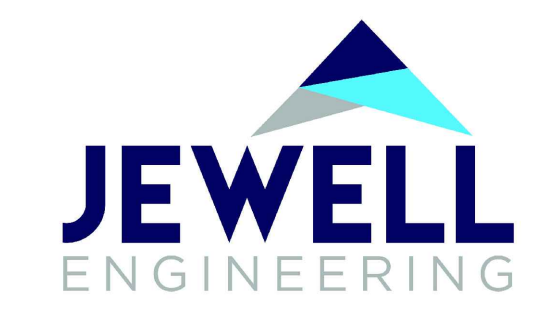

METRIC NOTE:
ALL DIMENSIONS SHOWN ARE IN METRES OR MILLIMETRES UNLESS OTHERWISE NOTED.
** DRAWINGS ARE NOT TO BE SCALED **

REVISIONS			
No.	Date	Description	By

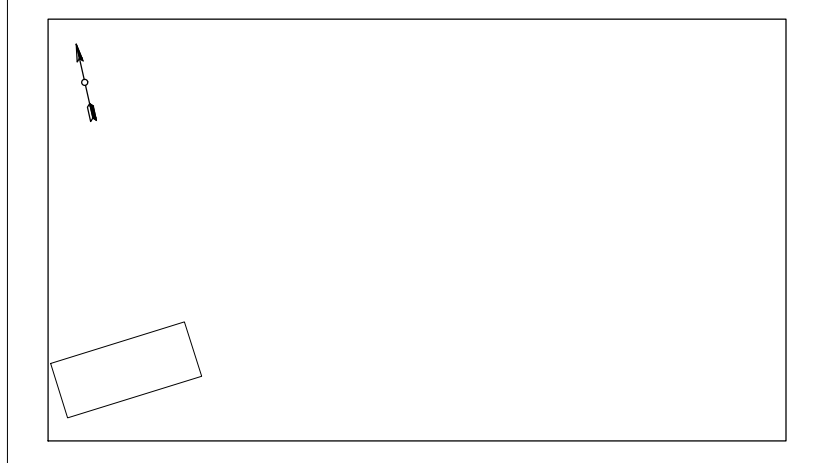

Drawn by: B.F. Project No: 2609955
 Designed by: K.K. Date: 3-10-2026
 Checked by: K.K. Scale - Hor: 1:250
 Vert: 1:250
 Approved by: Contract No: Drawing No: